



Falcon's Reach Neighborhood Site Plan

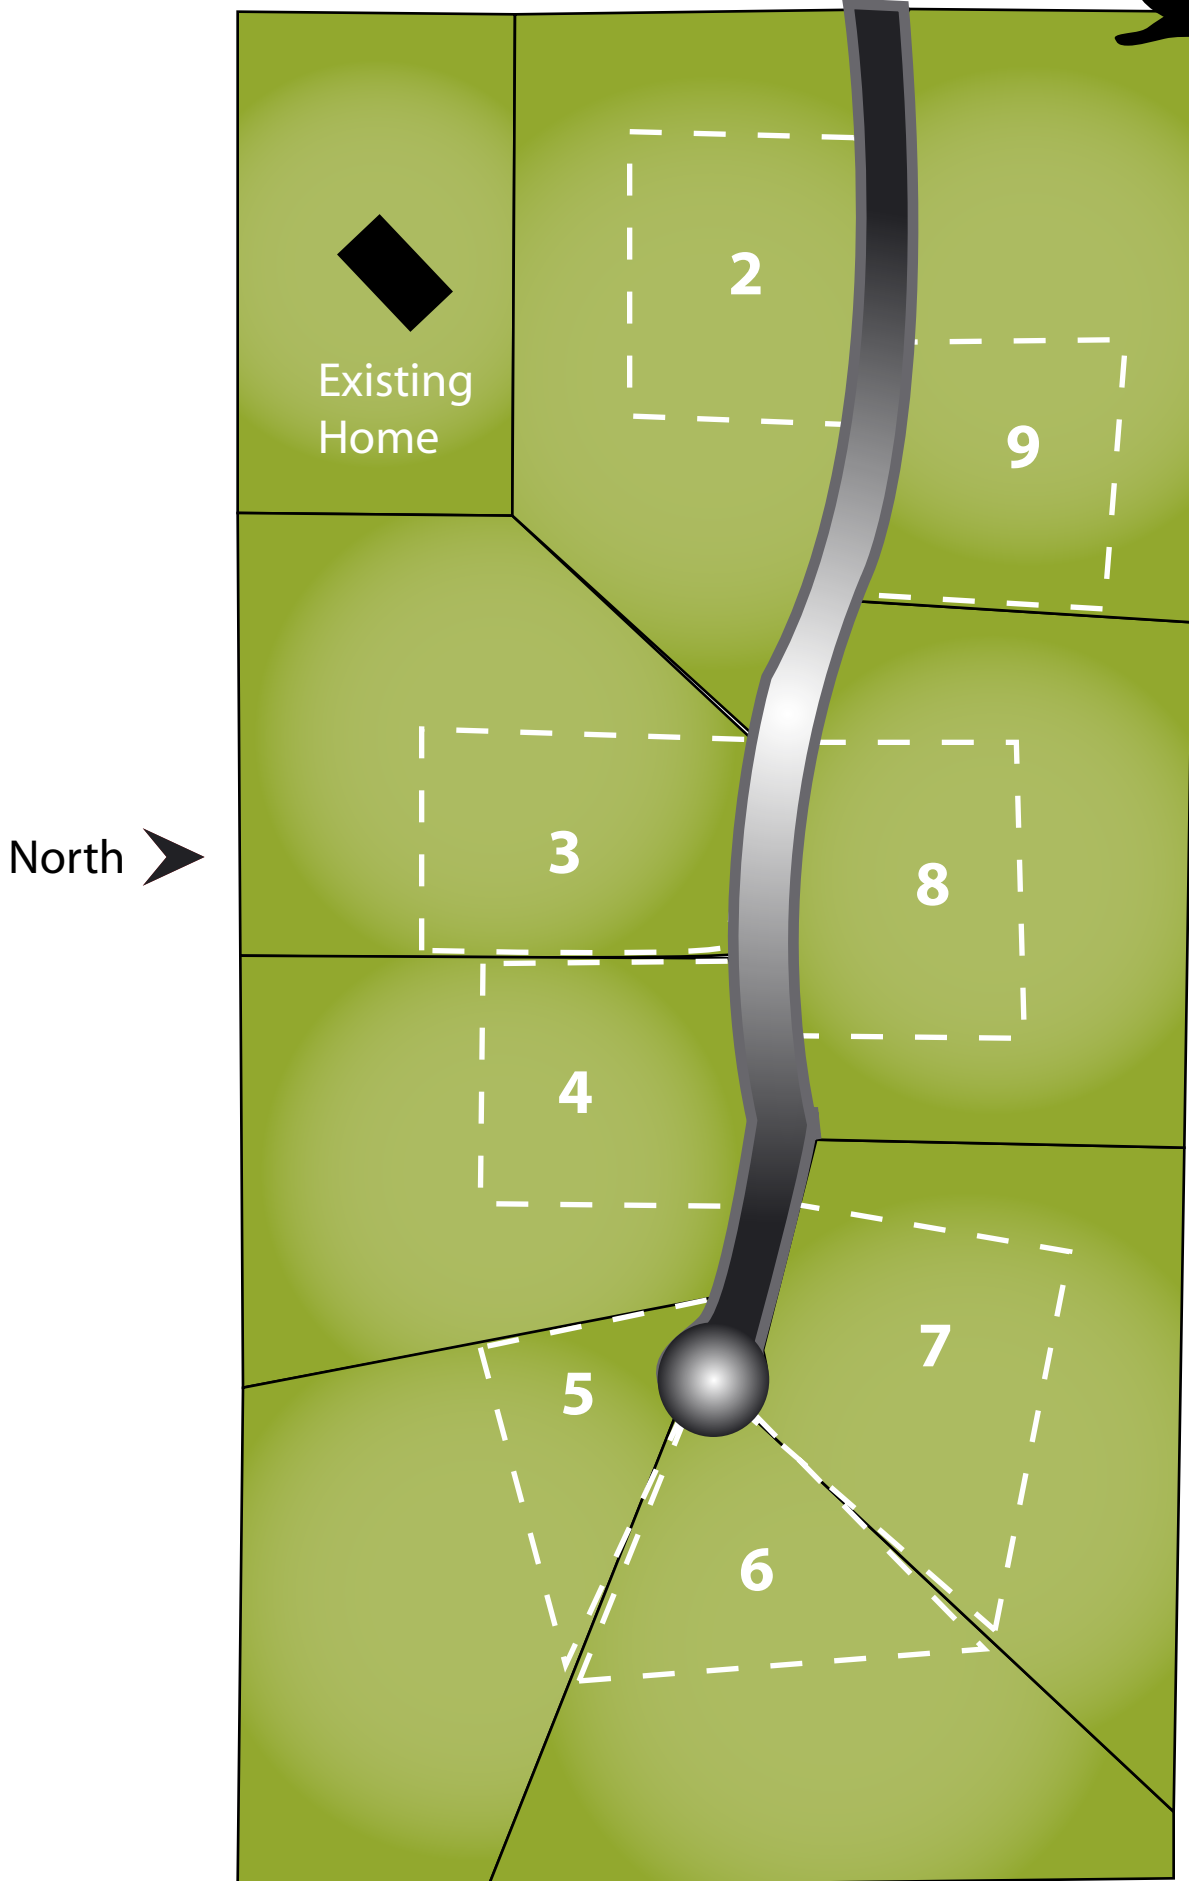

Each lot = 8.9 Acres ±

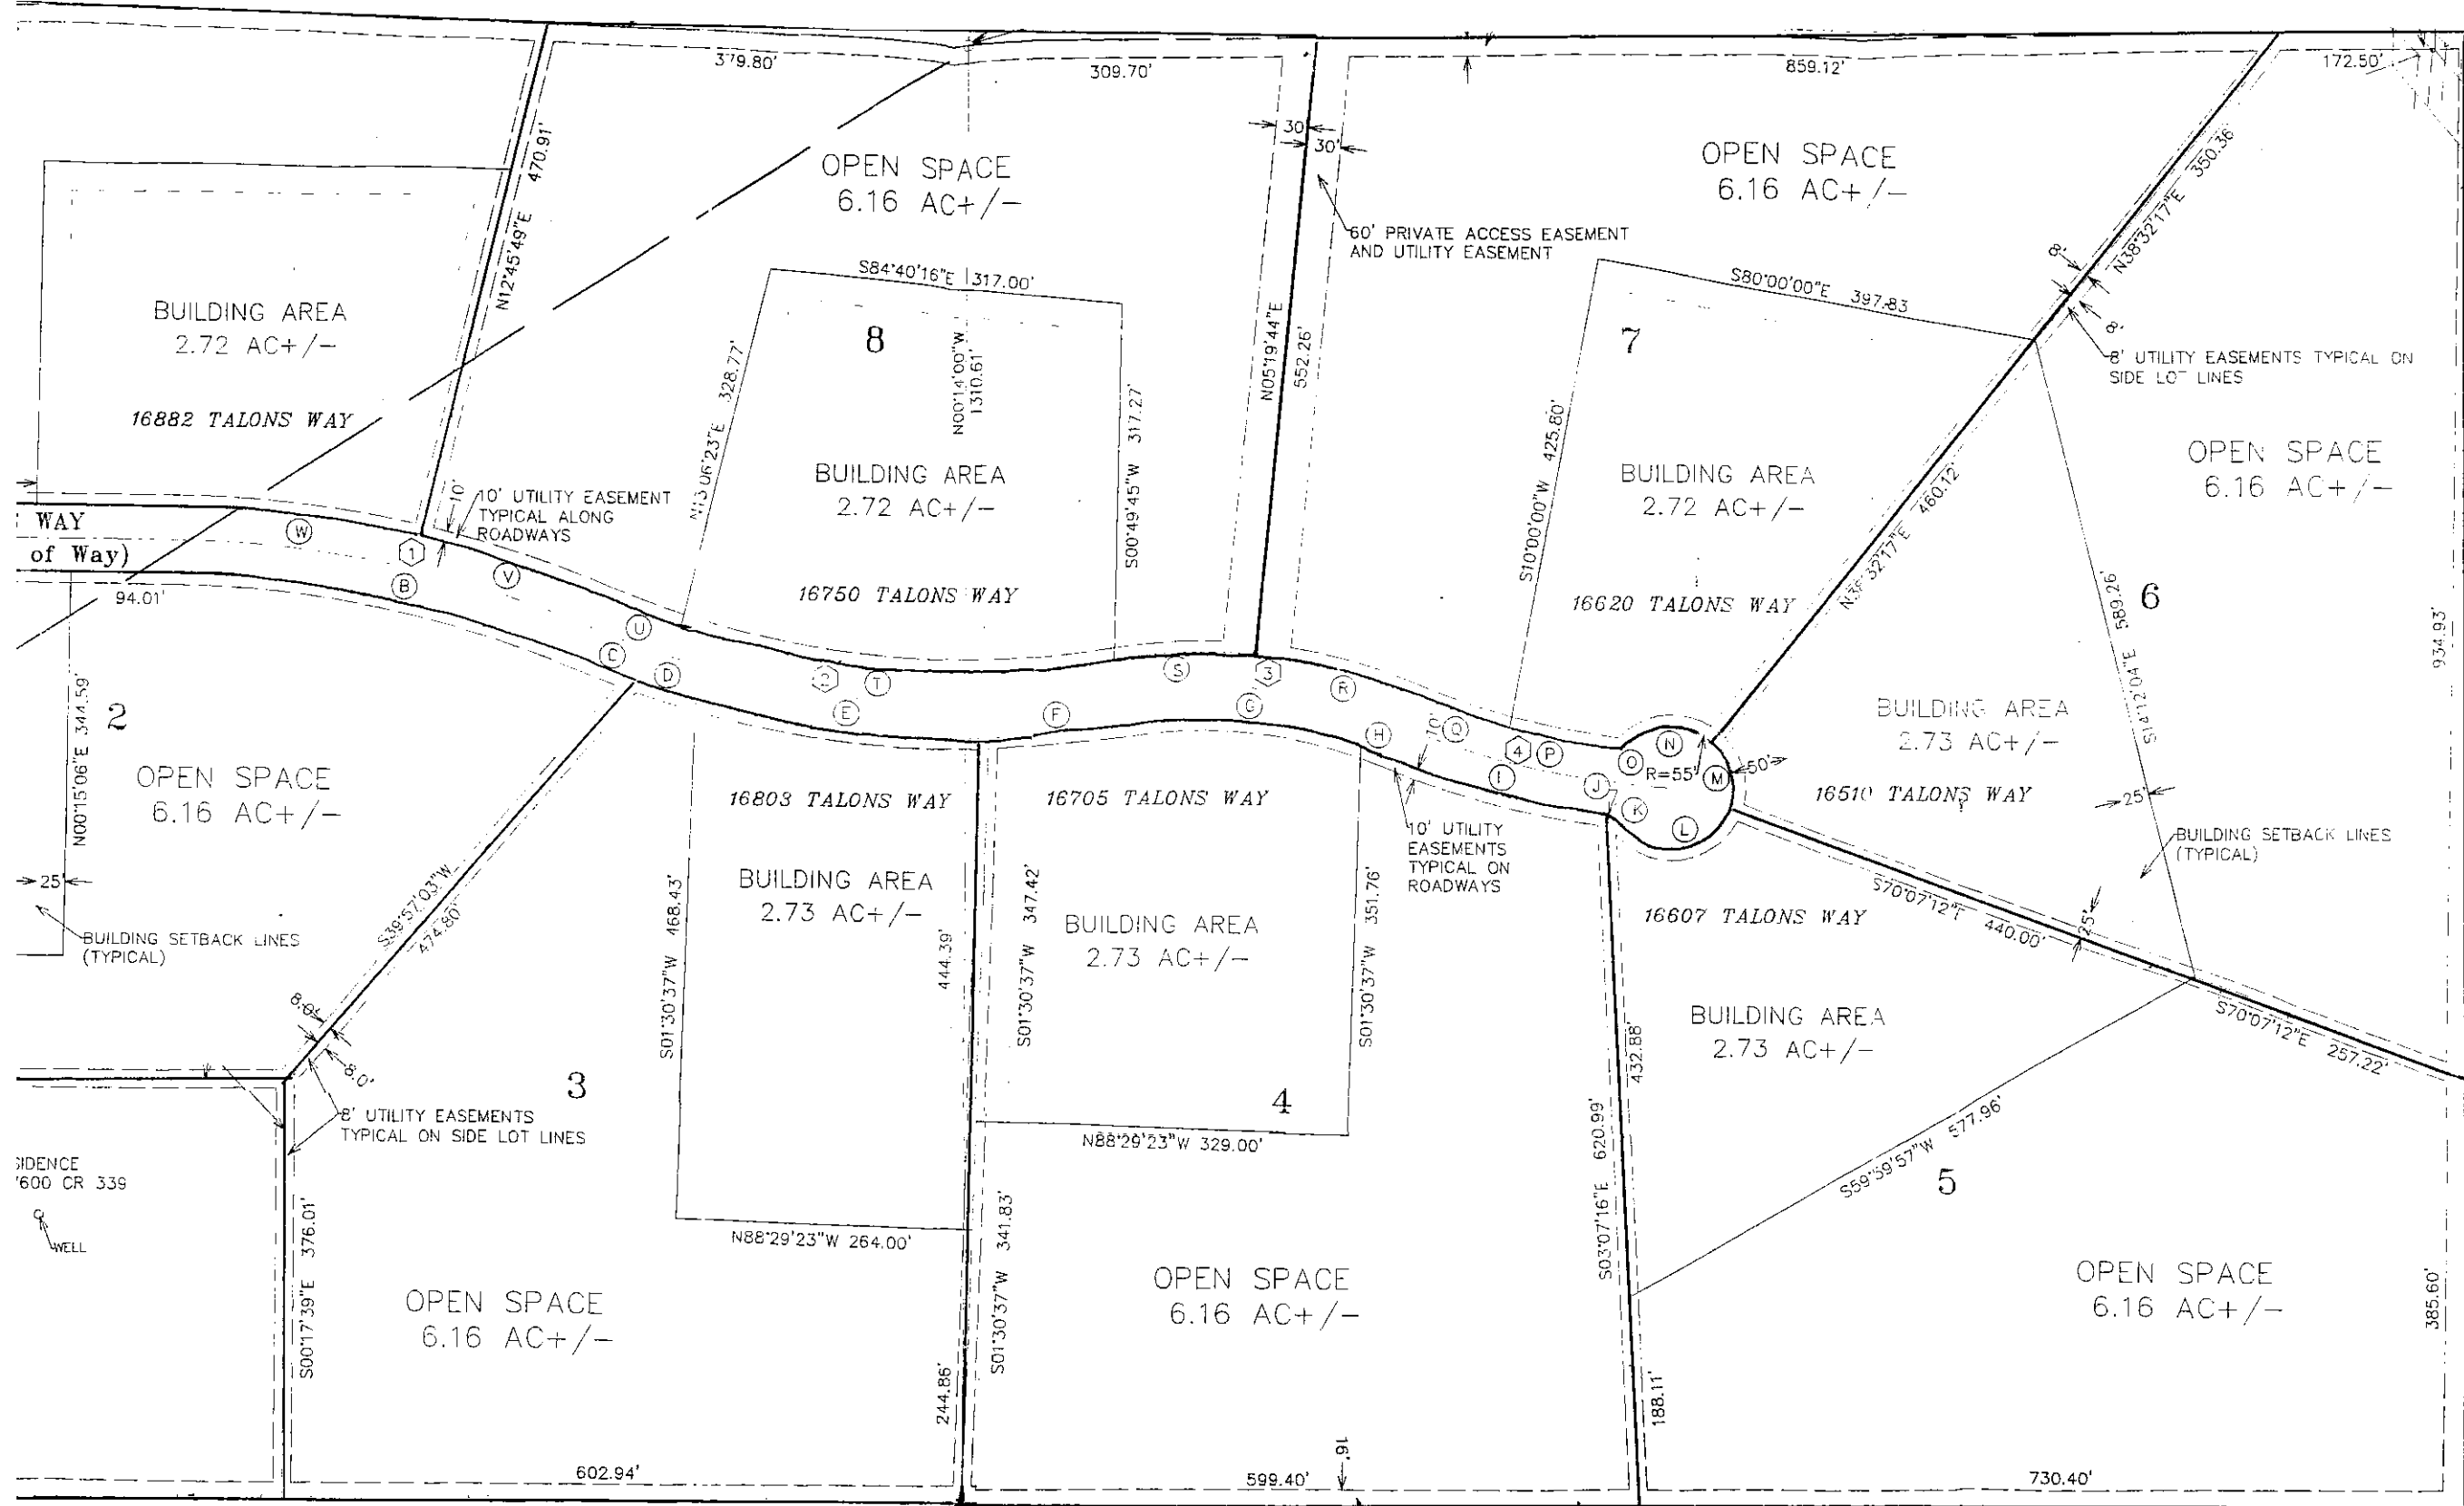

REFERENCE
600 CR 339
WELL

SCALE
1" = 60'